
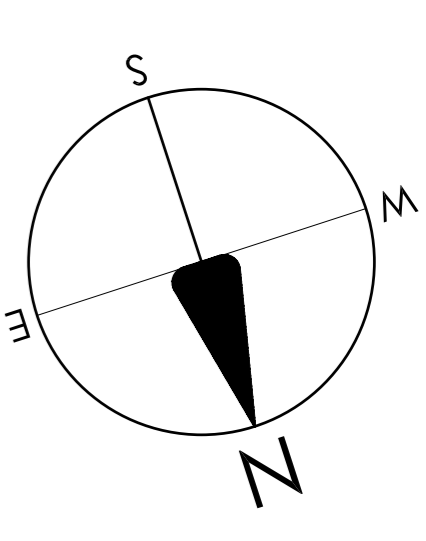


SITE PLAN

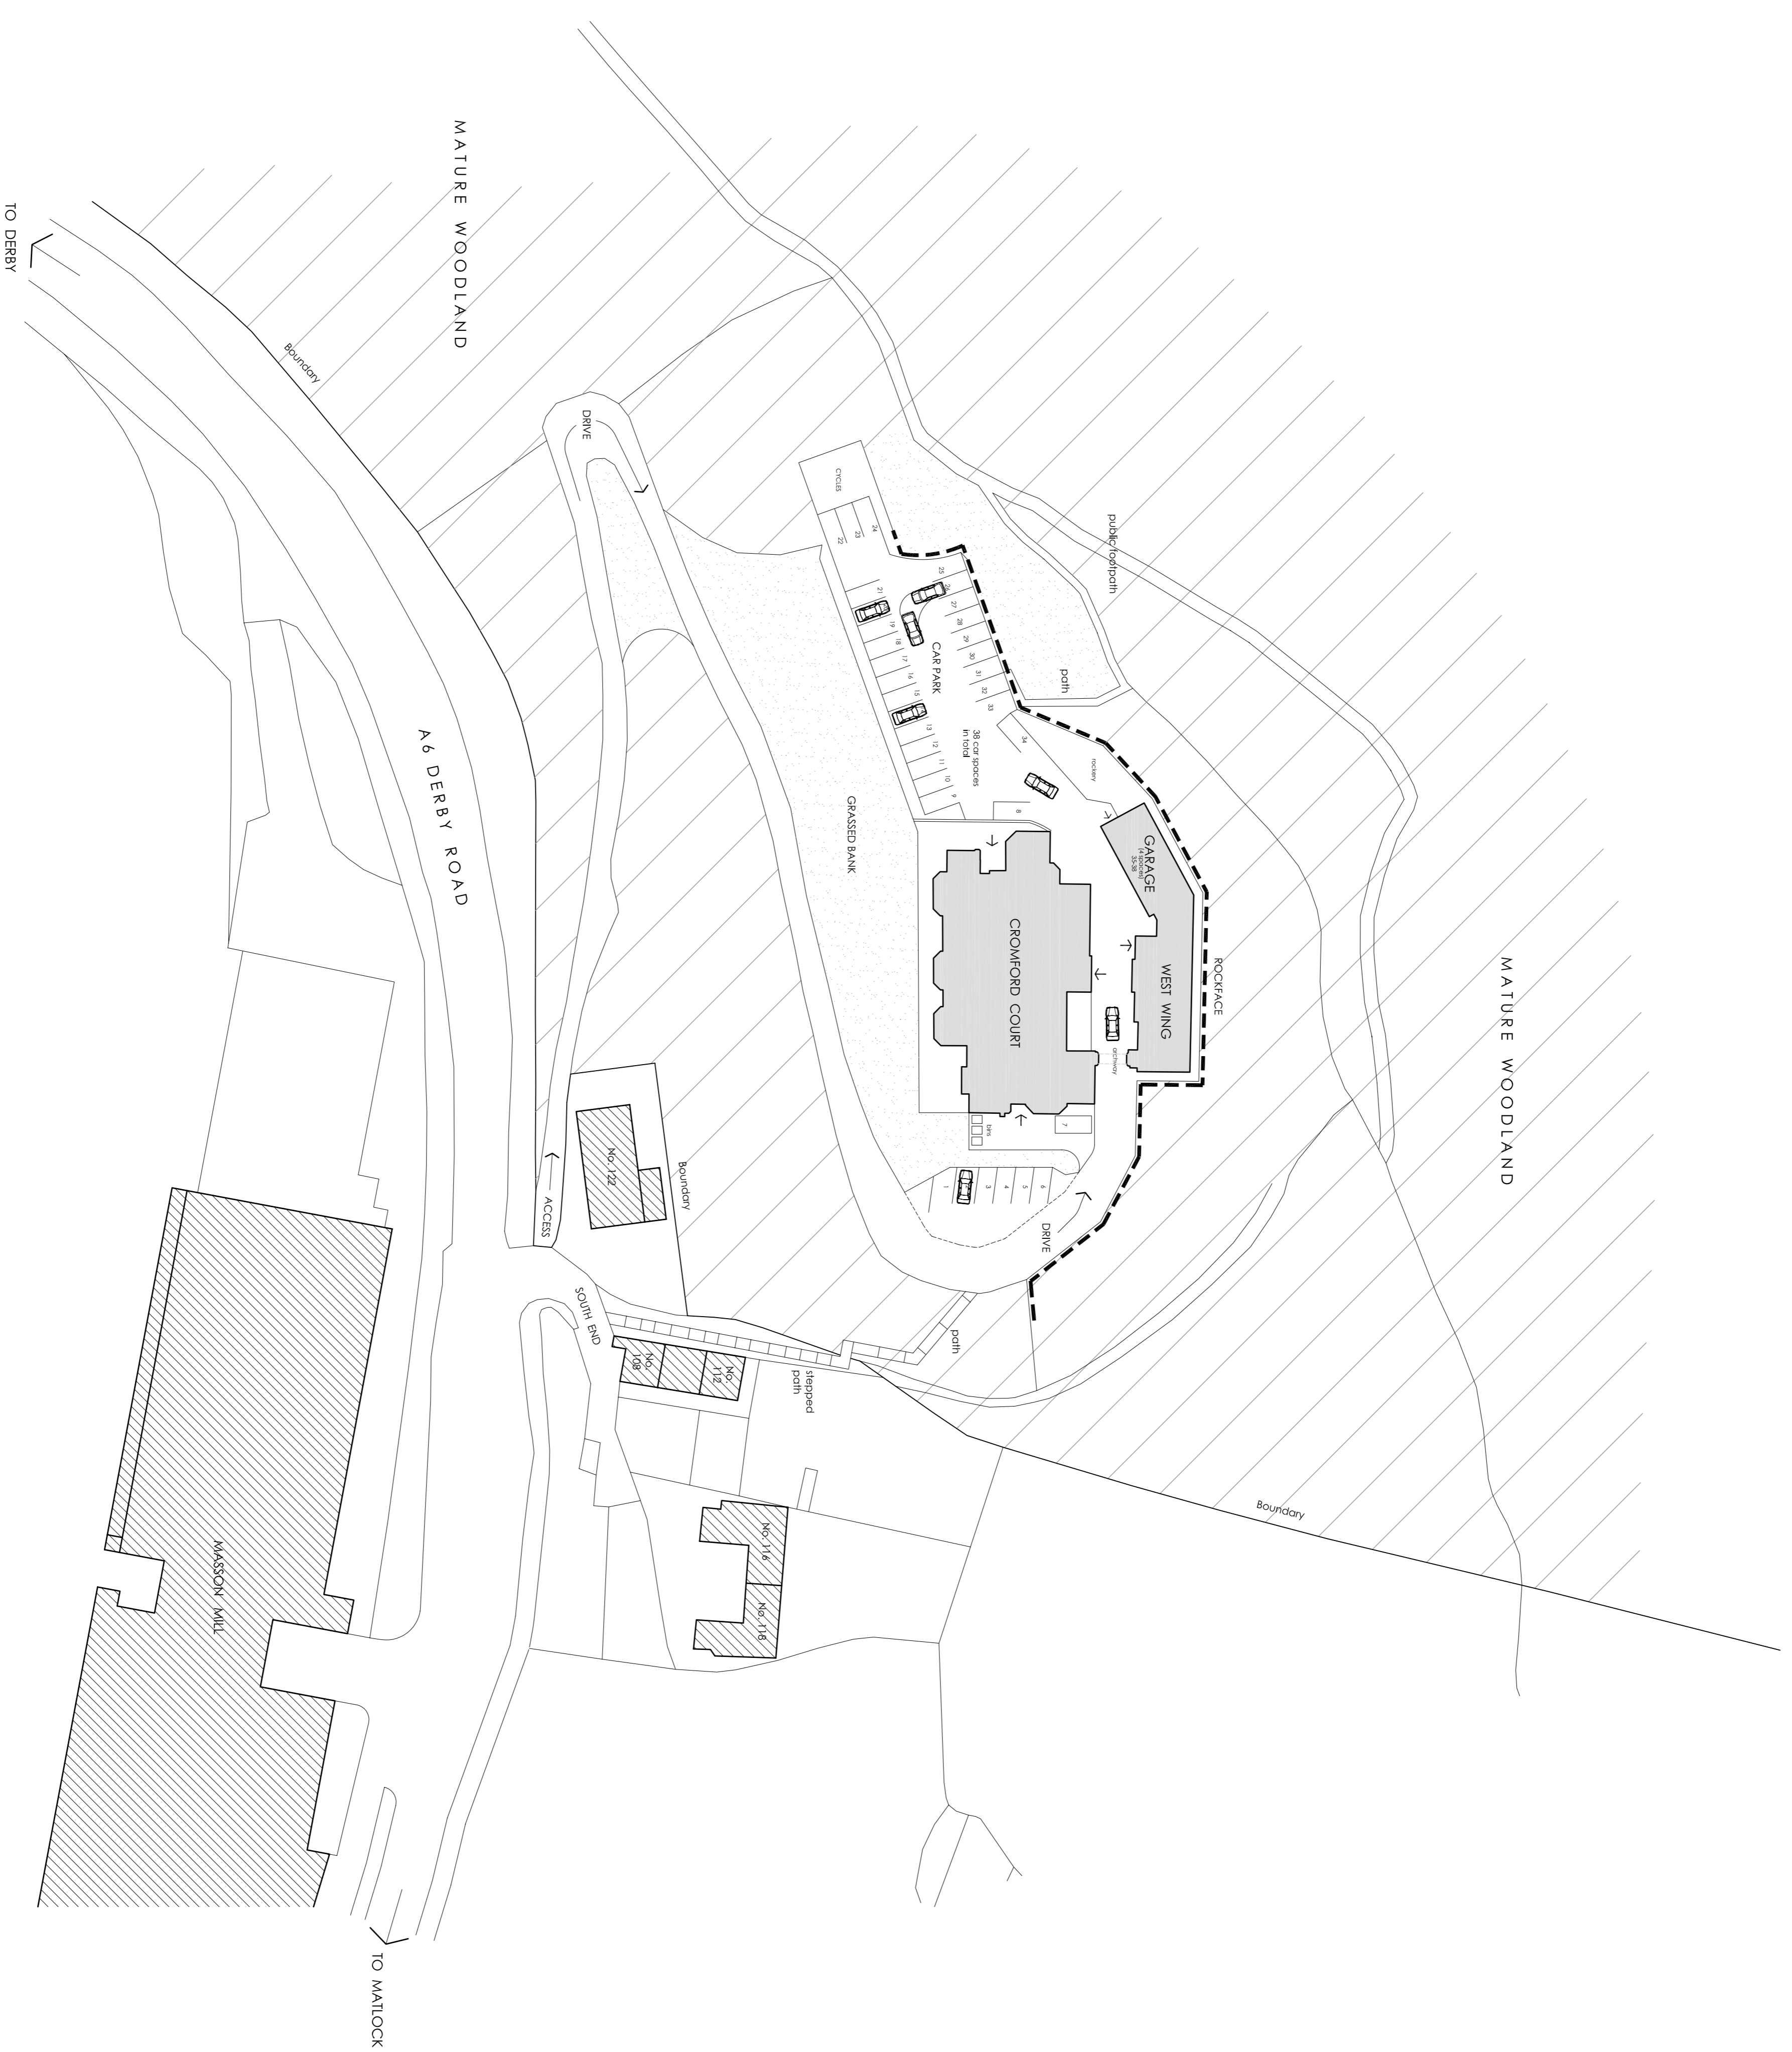

No.	DATE	REVISION

PROJECT
Cromford Court
Matlock Bath
Derbyshire

DRAWING TITLE	JOB NUMBER	DRAWING SIZE	NUMBER	REVISION
Site Plan	3190	A1	04	
DATE	March 2007	SCALE	1:500	

THIS DRAWING IS COPYRIGHT
 ANYONE USING THIS DRAWING IN CAD FORMAT MUST HAVE
 OUR WRITTEN PERMISSION TO DO SO, AND MUST NOT
 REPRODUCE THE HALL GREY COPYRIGHT LOGO
 OR ANY DIMENSIONS OR WORKING DIMENSIONS ON SITE
 WORKING DIMENSIONS ARE TO BE REPORTED TO THE
 ARCHITECT BEFORE THE WORK IS DONE

HALL GREY
 ARCHITECTS

THE MILL, LODGE LANE,
 DERBY, DE1 3AB
 TEL: 01332 371829
 FAX: 01332 371829
 E-MAIL: architects@hgrey.co.uk

DRAWN BY: **dmh** CHECKED BY:

CROMFORD COURT - MATLOCK BATH - DERBYSHIRE